

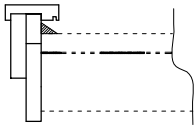


kom.  
450x350+200VT  
pos A

Schirmbrett

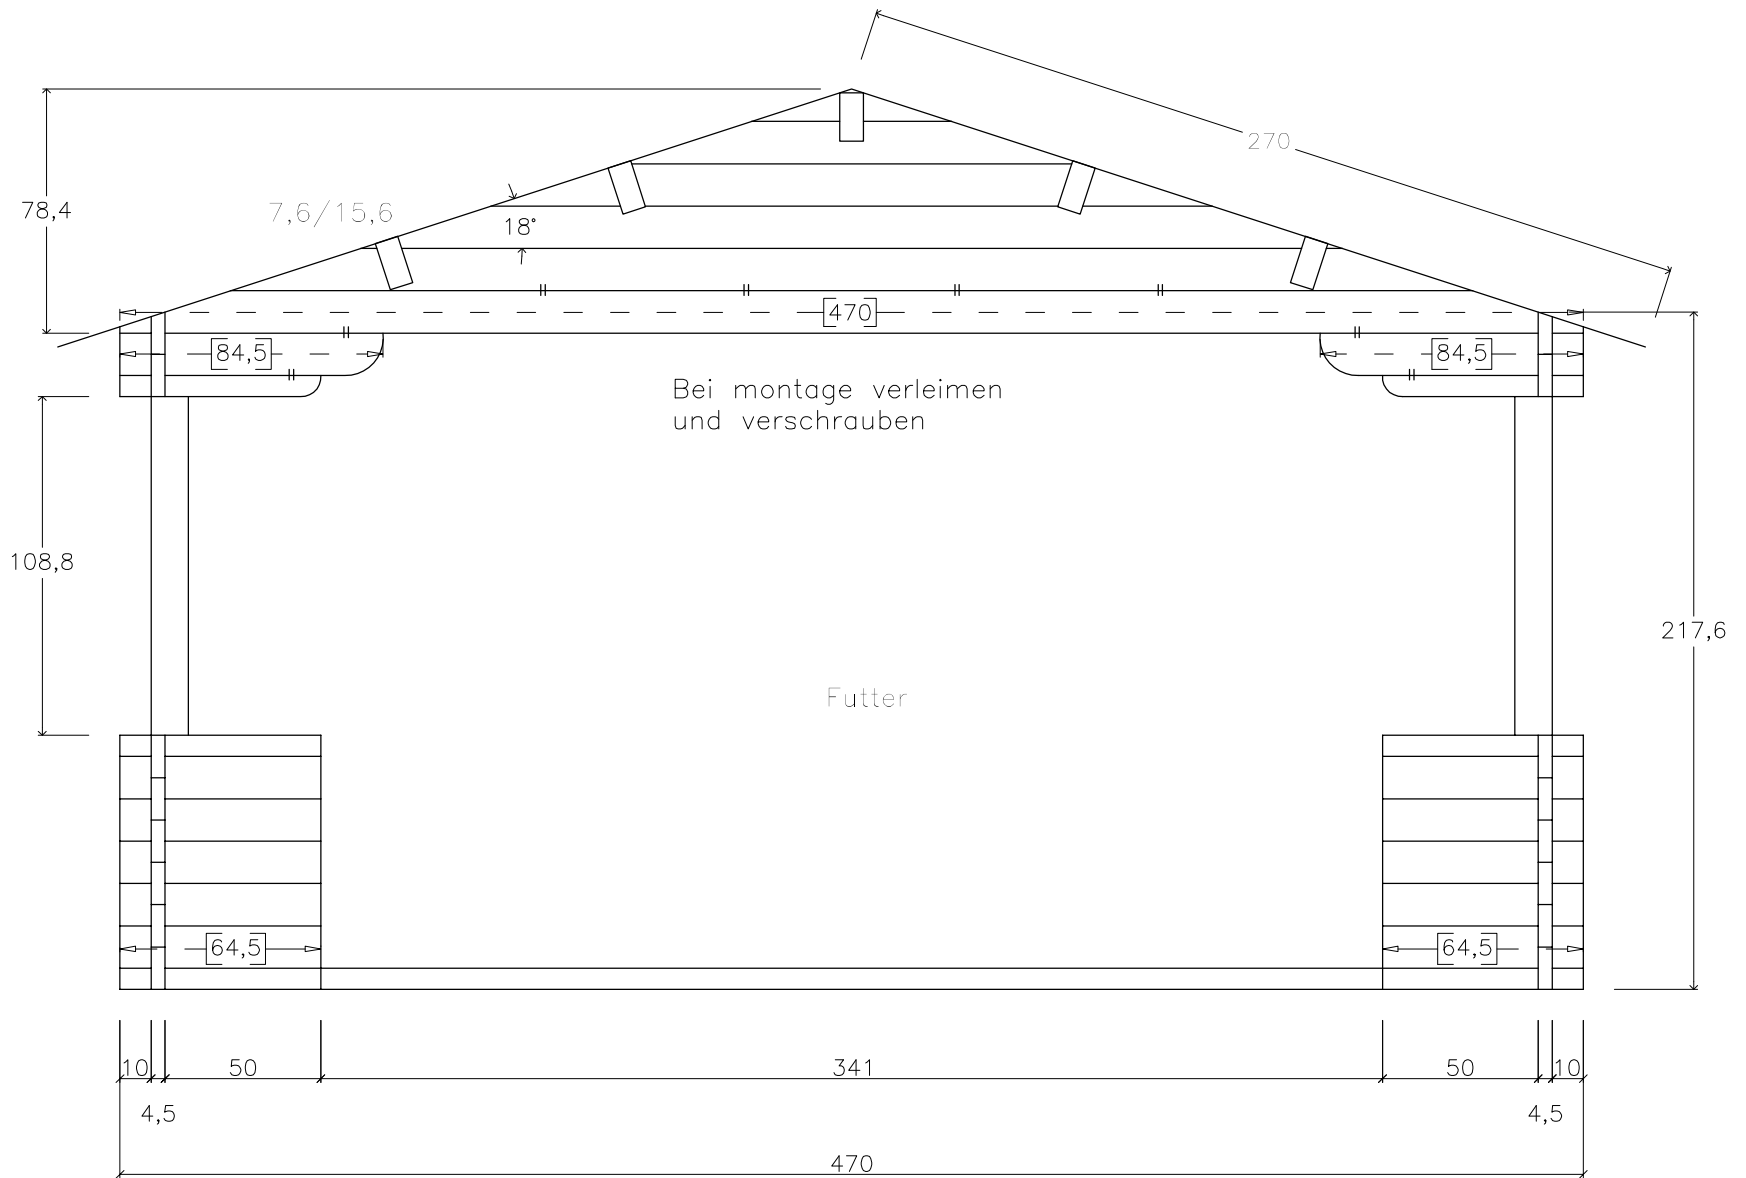


Traub Brett

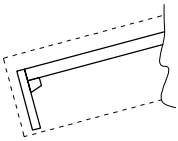




kom.  
450x350+200VT

pos. C

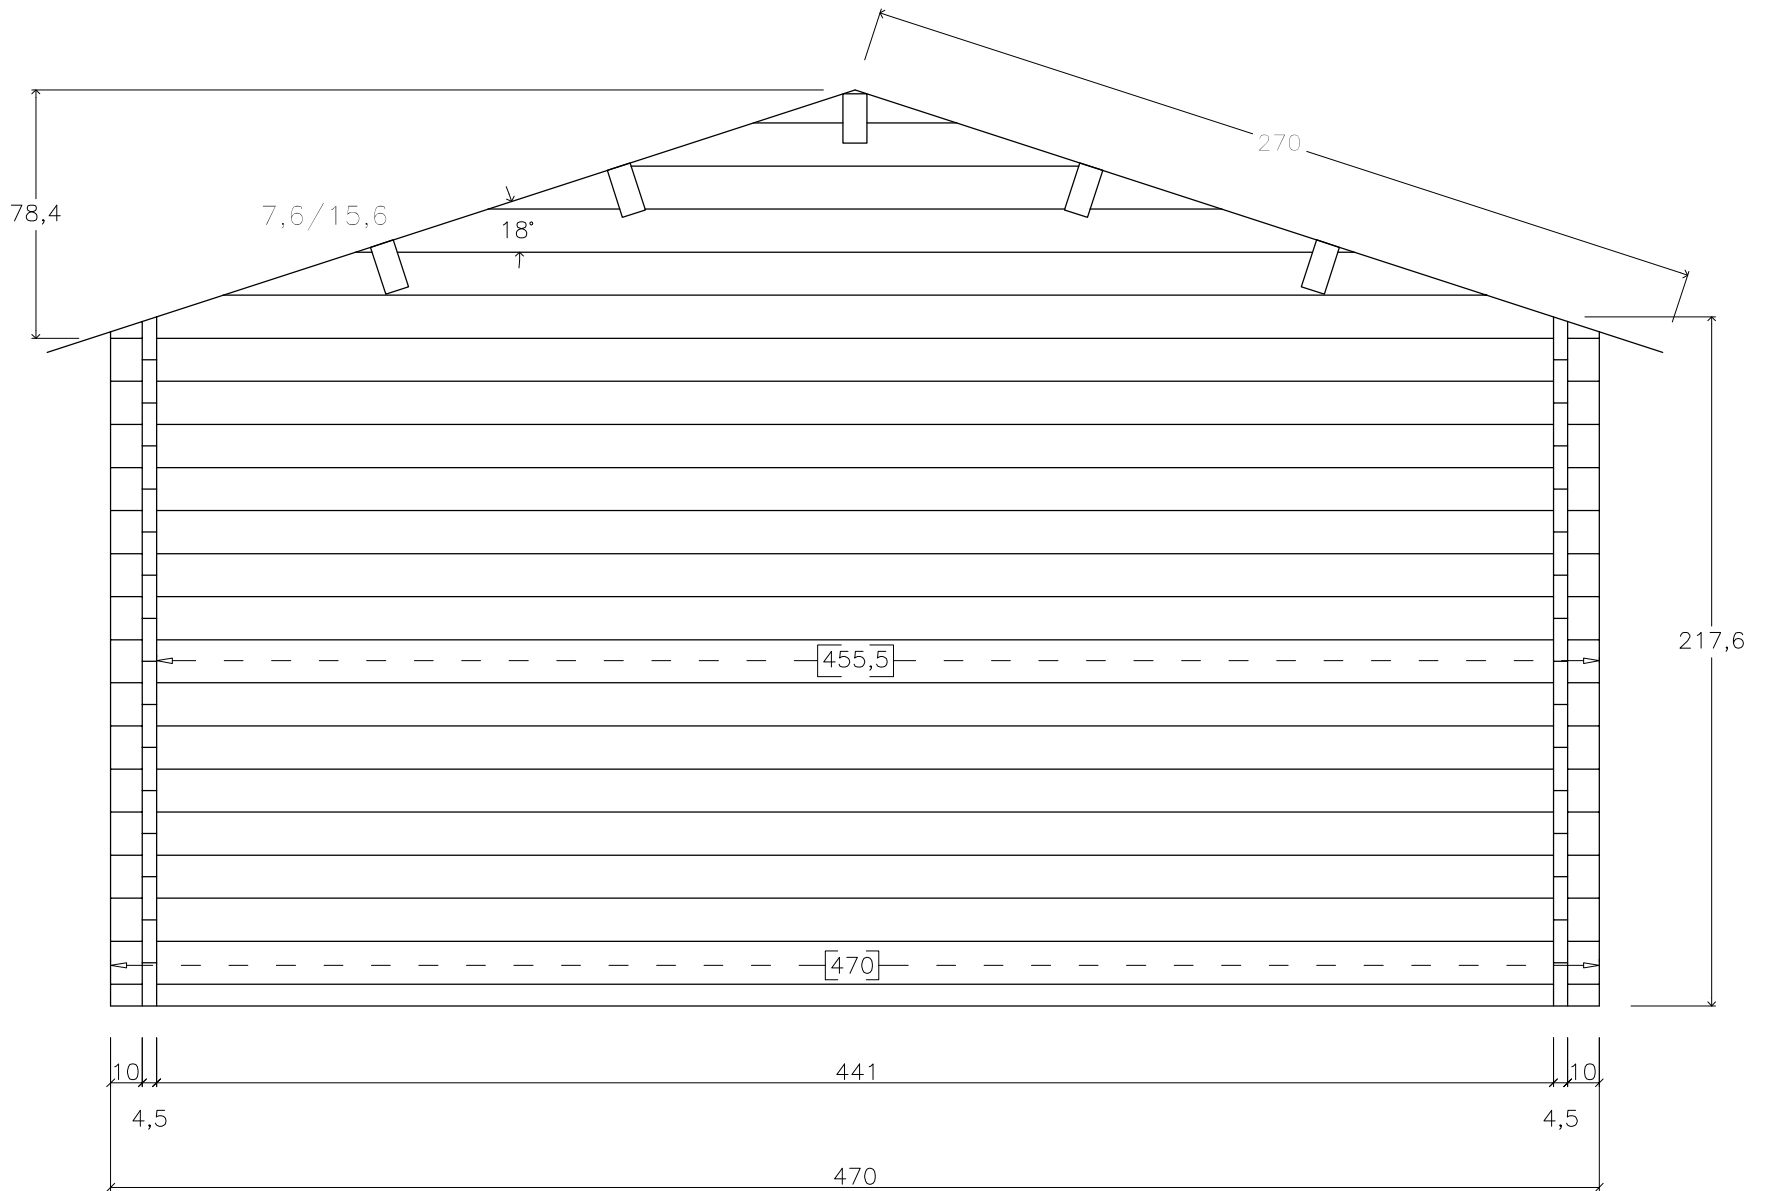

kom.  
450x350+200VT      pos D,E

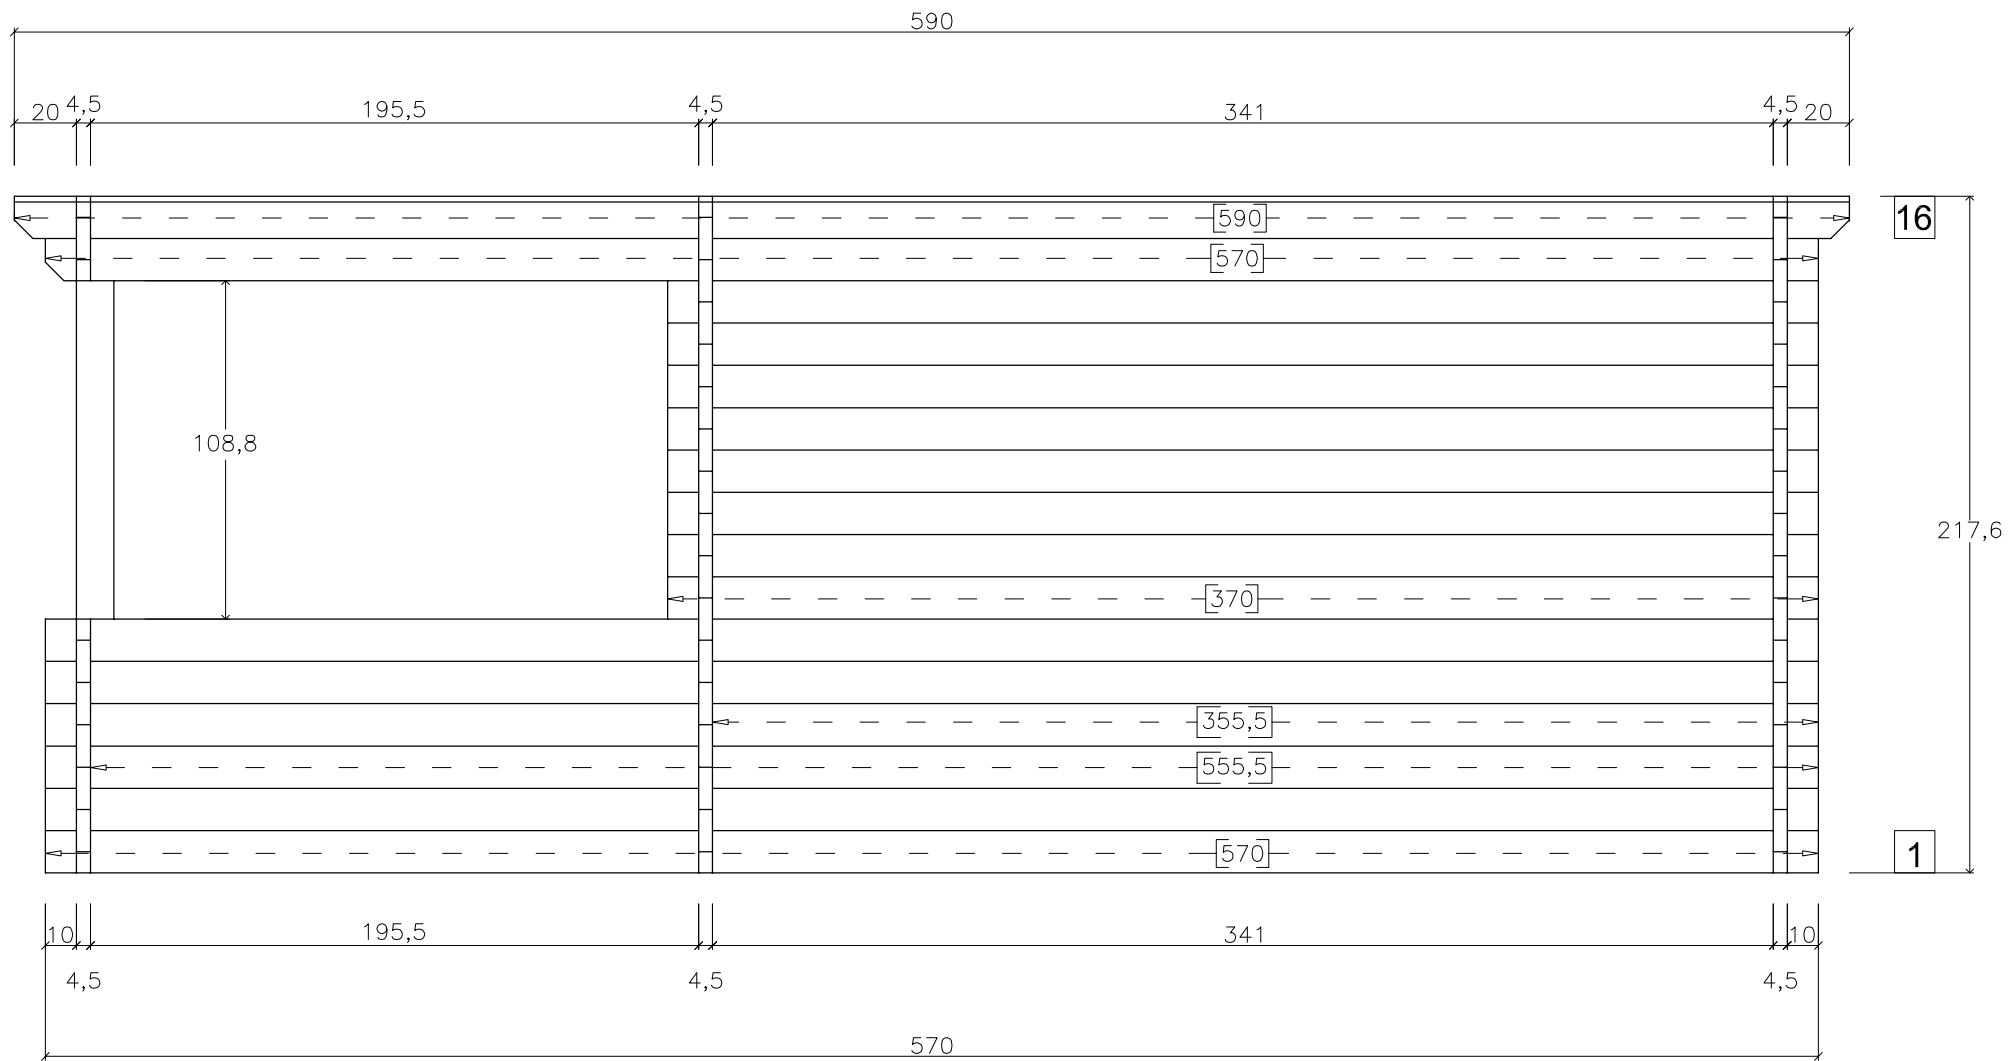

20m.  
450x350+200xT

